


CITY OF ADAIR  
LATEST REVISION 01/04/21

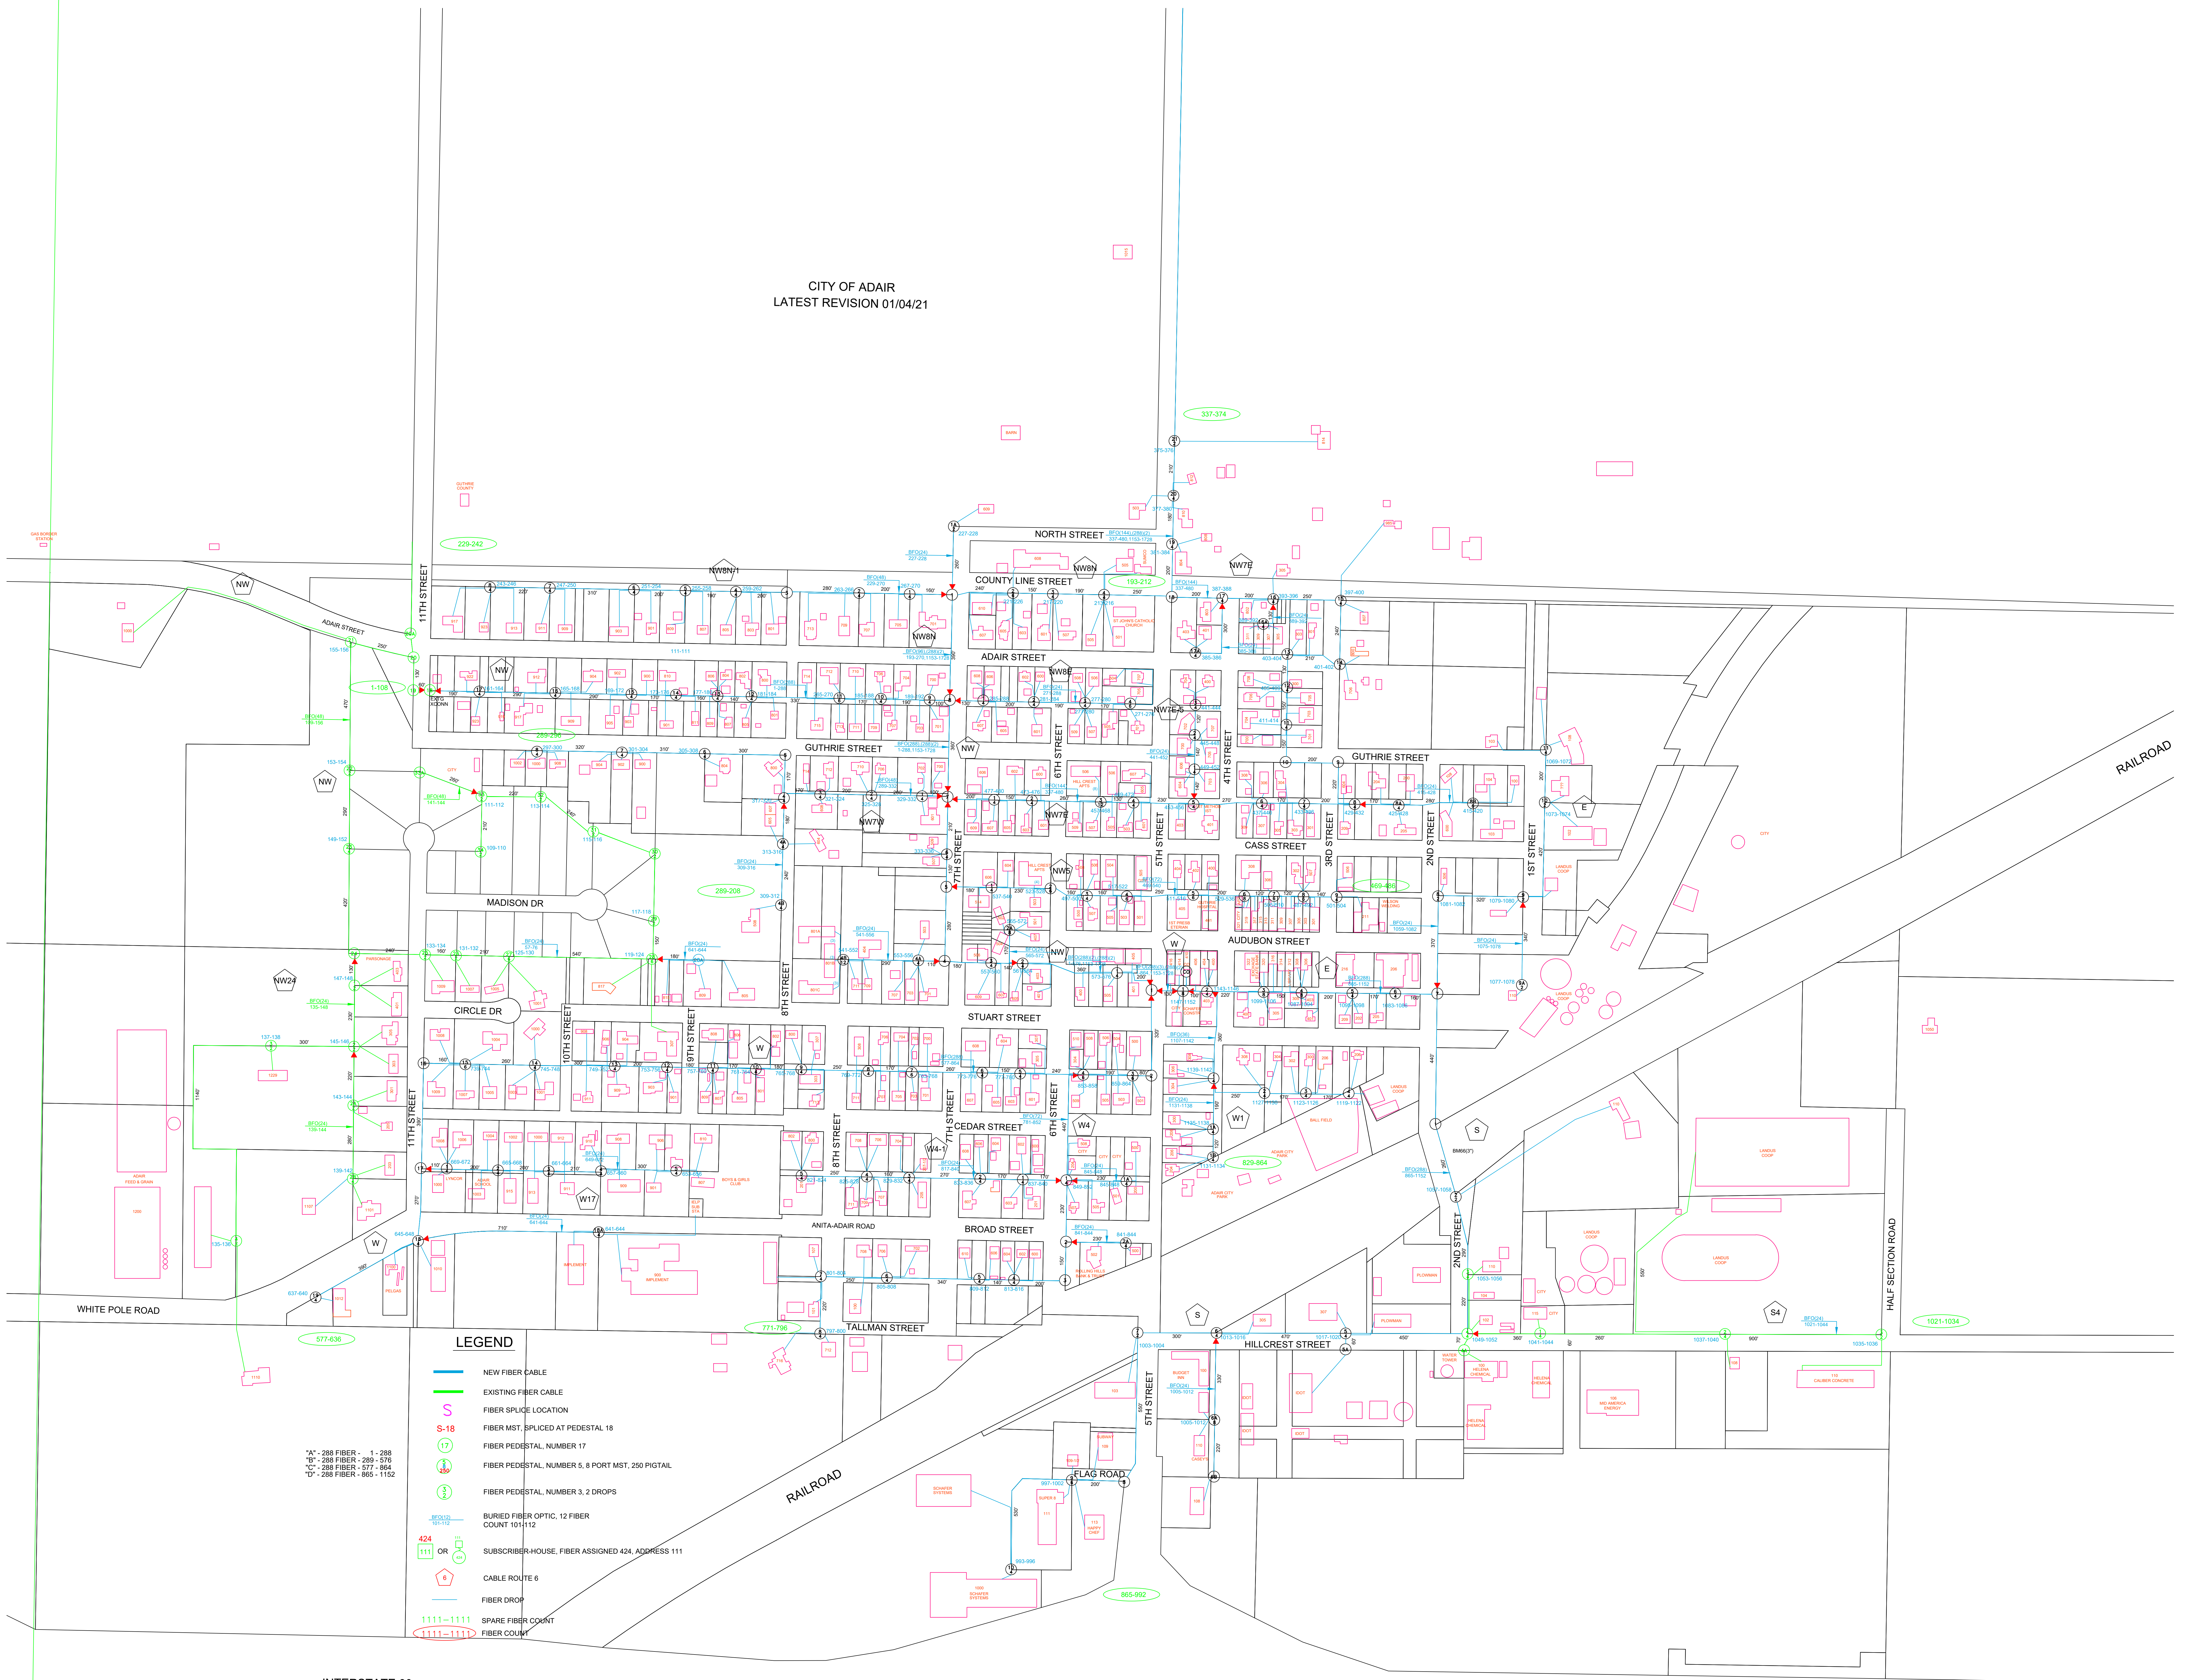

LEGEND

- NEW FIBER CABLE
- EXISTING FIBER CABLE
- S** FIBER SPLICE LOCATION
- S-18** FIBER MST. SPLICED AT PEDESTAL 18
- W** FIBER PEDESTAL, NUMBER 17
- W17** FIBER PEDESTAL, NUMBER 5, 8 PORT MST. 250 PIGTAIL
- W4** FIBER PEDESTAL, NUMBER 3, 2 DROPS
- W1** BURIED FIBER OPTIC, 12 FIBER COUNT 101-112
- 424** OR **111** SUBSCRIBER-HOUSE, FIBER ASSIGNED 424, ADDRESS 111
- 6** CABLE ROUTE 6
- FIBER DROP
- 1111-1111** SPARE FIBER COUNT
- 1111-1111** FIBER COUNT

\*A\* - 288 FIBER - 1 - 288  
 \*B\* - 288 FIBER - 289 - 576  
 \*C\* - 288 FIBER - 577 - 864  
 \*D\* - 288 FIBER - 865 - 1152